

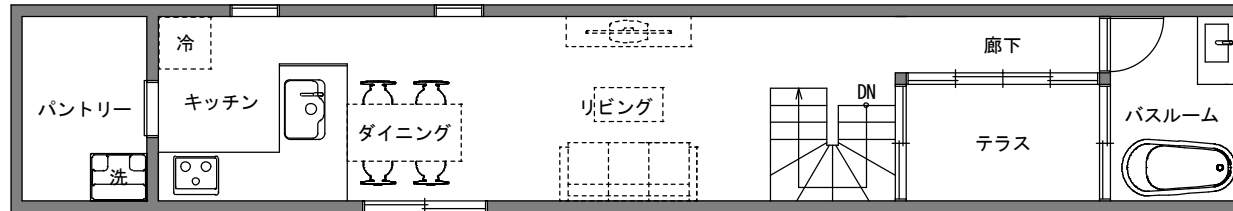


屋上平面図 1/100

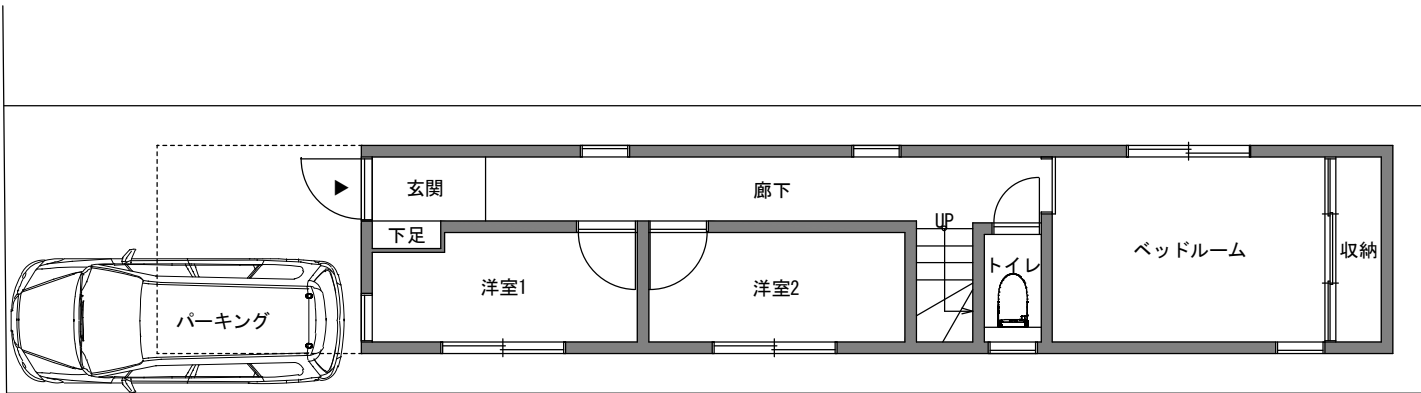

2階平面図 1/100

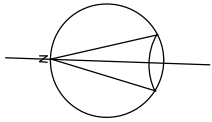

1階平面図 1/100